



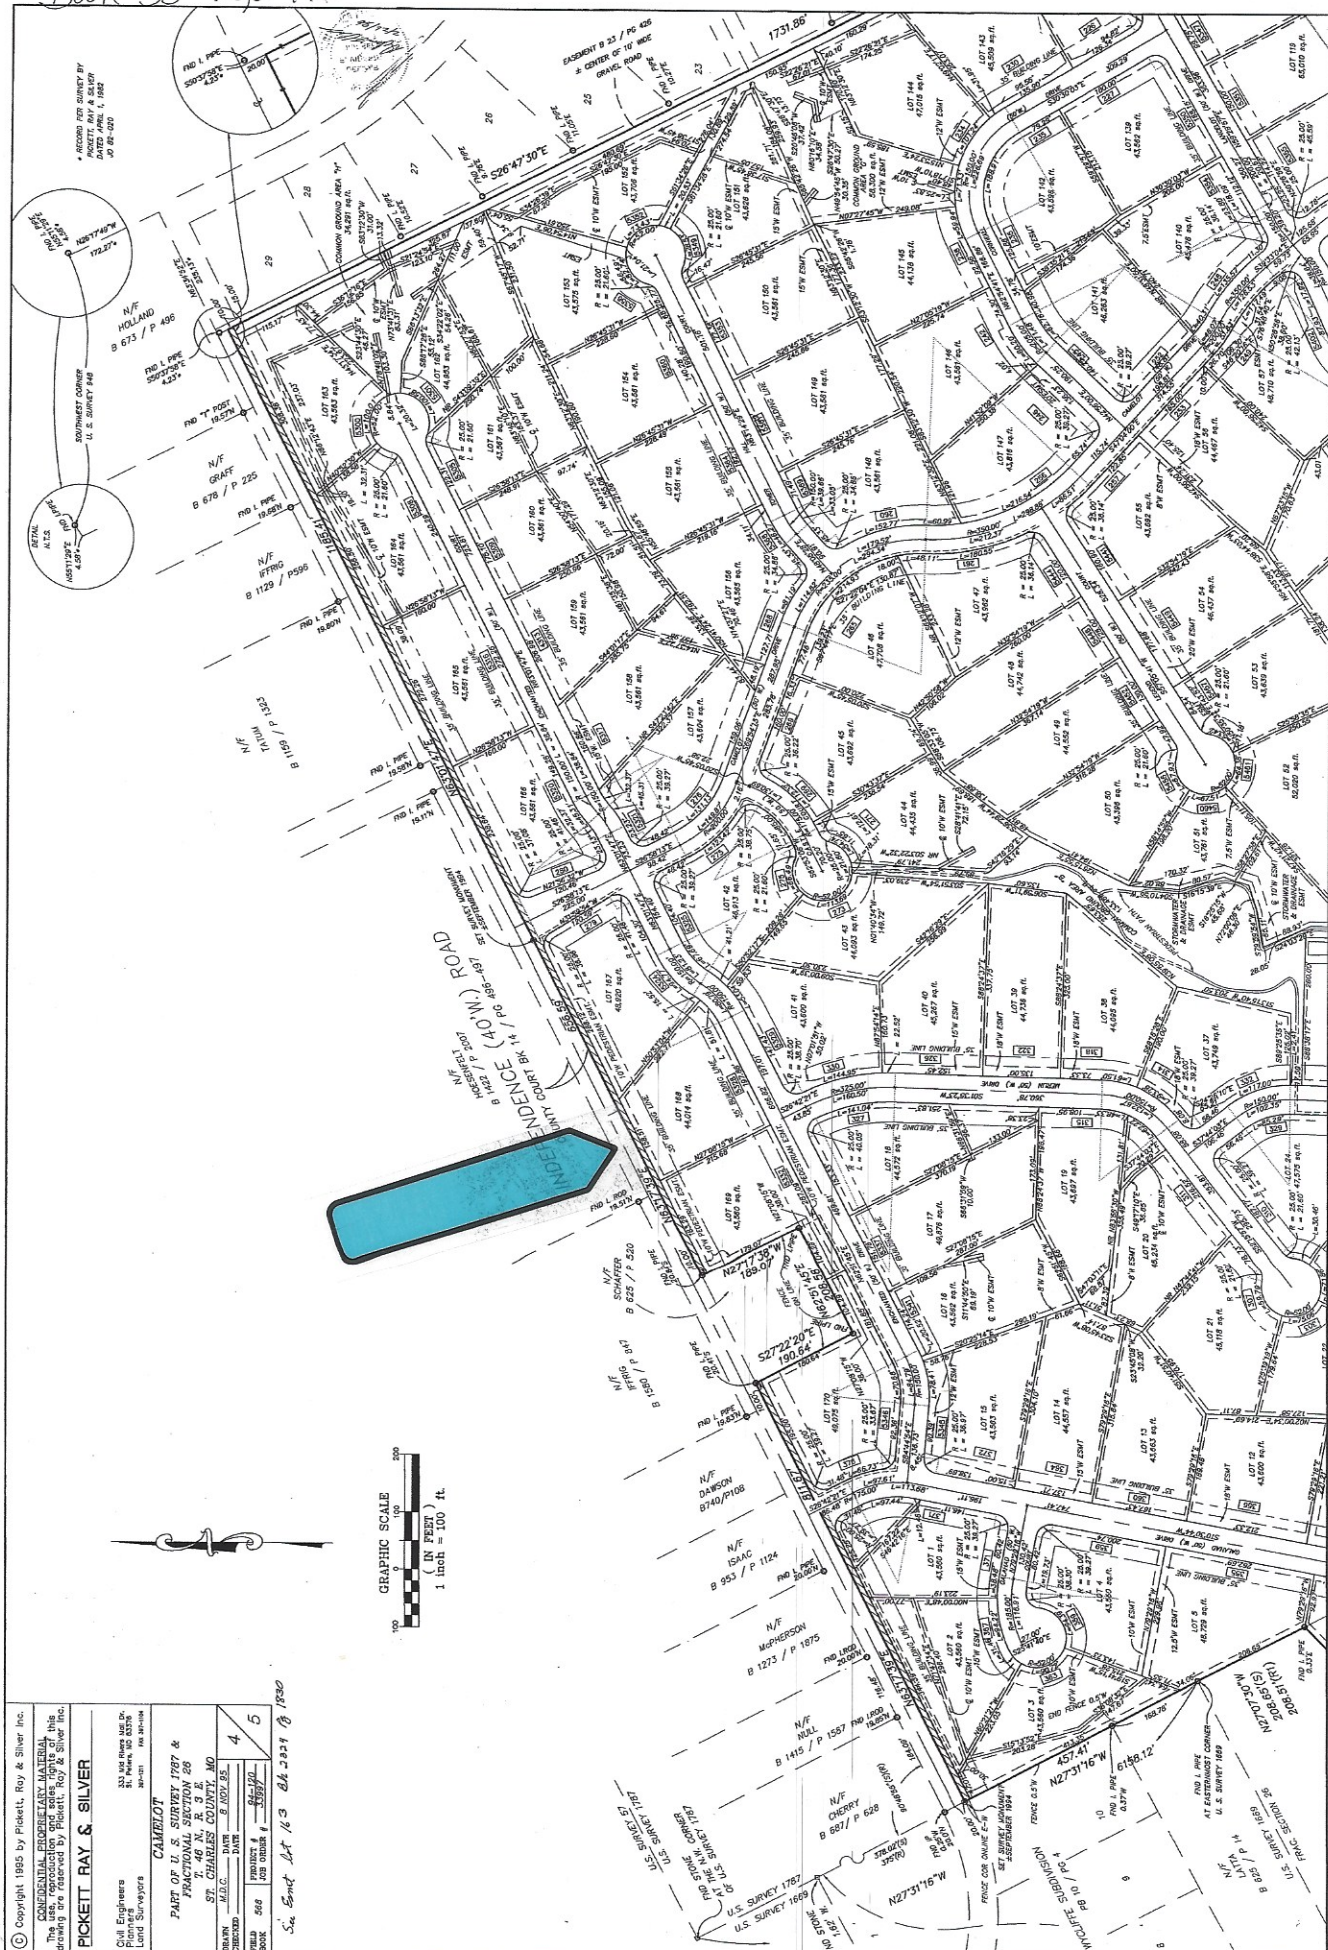

Book 33 Page 164

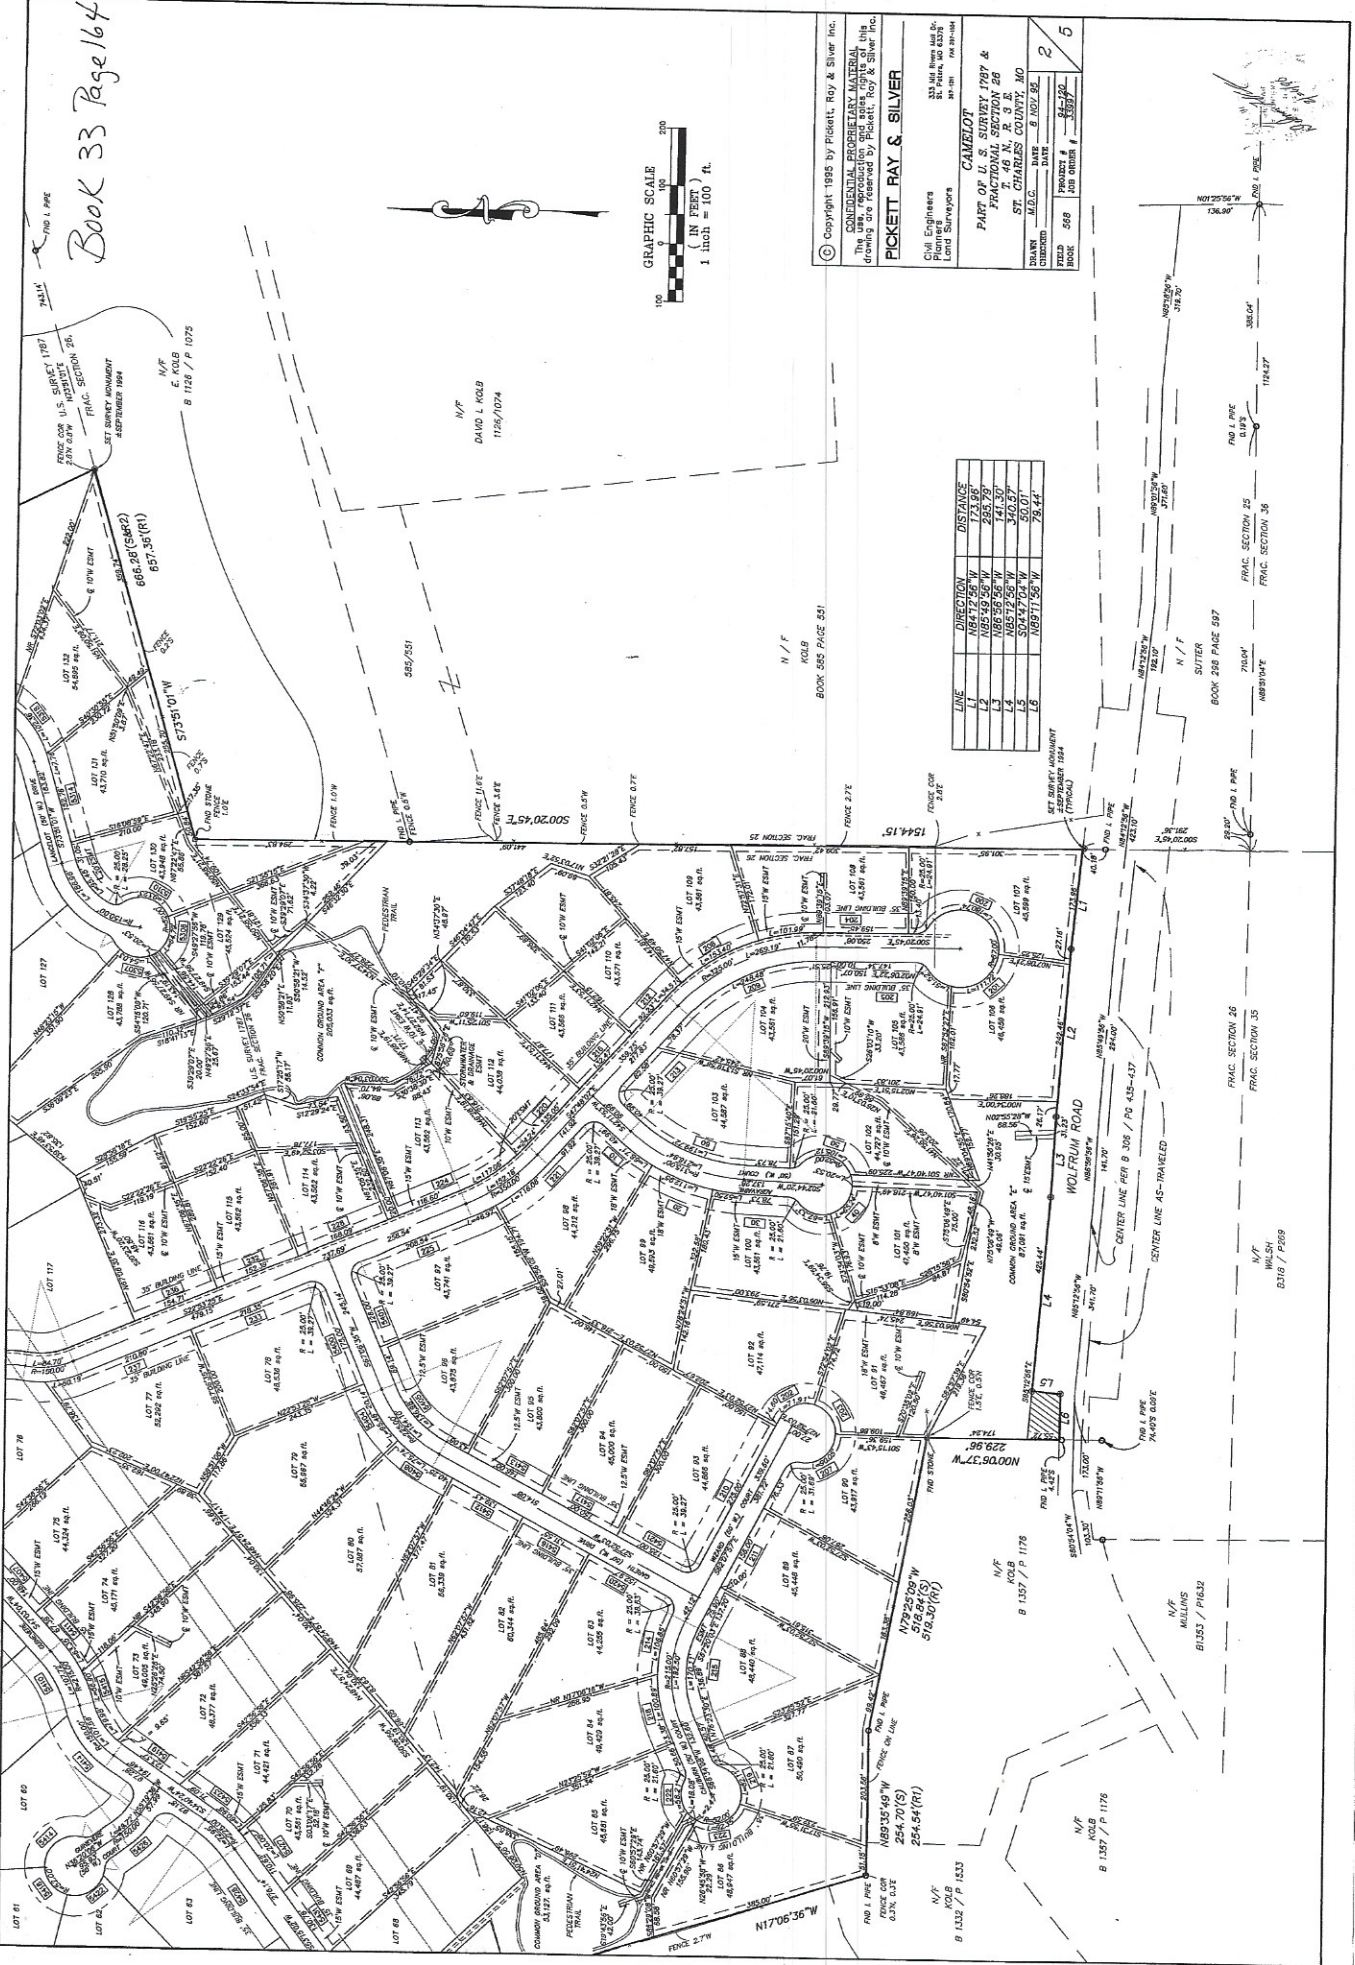





2 5

LINE	DIRECTION	DISTANCE

Book 33 Page 165



© Copyright 1995 by Pickett, Roy & Silver Inc.
CONFIDENTIAL PROPRIETARY MATERIAL


CAMELOT
PART OF U.S. SURVEY 1787 &
FRACTIONAL SECTION 26




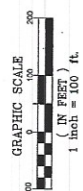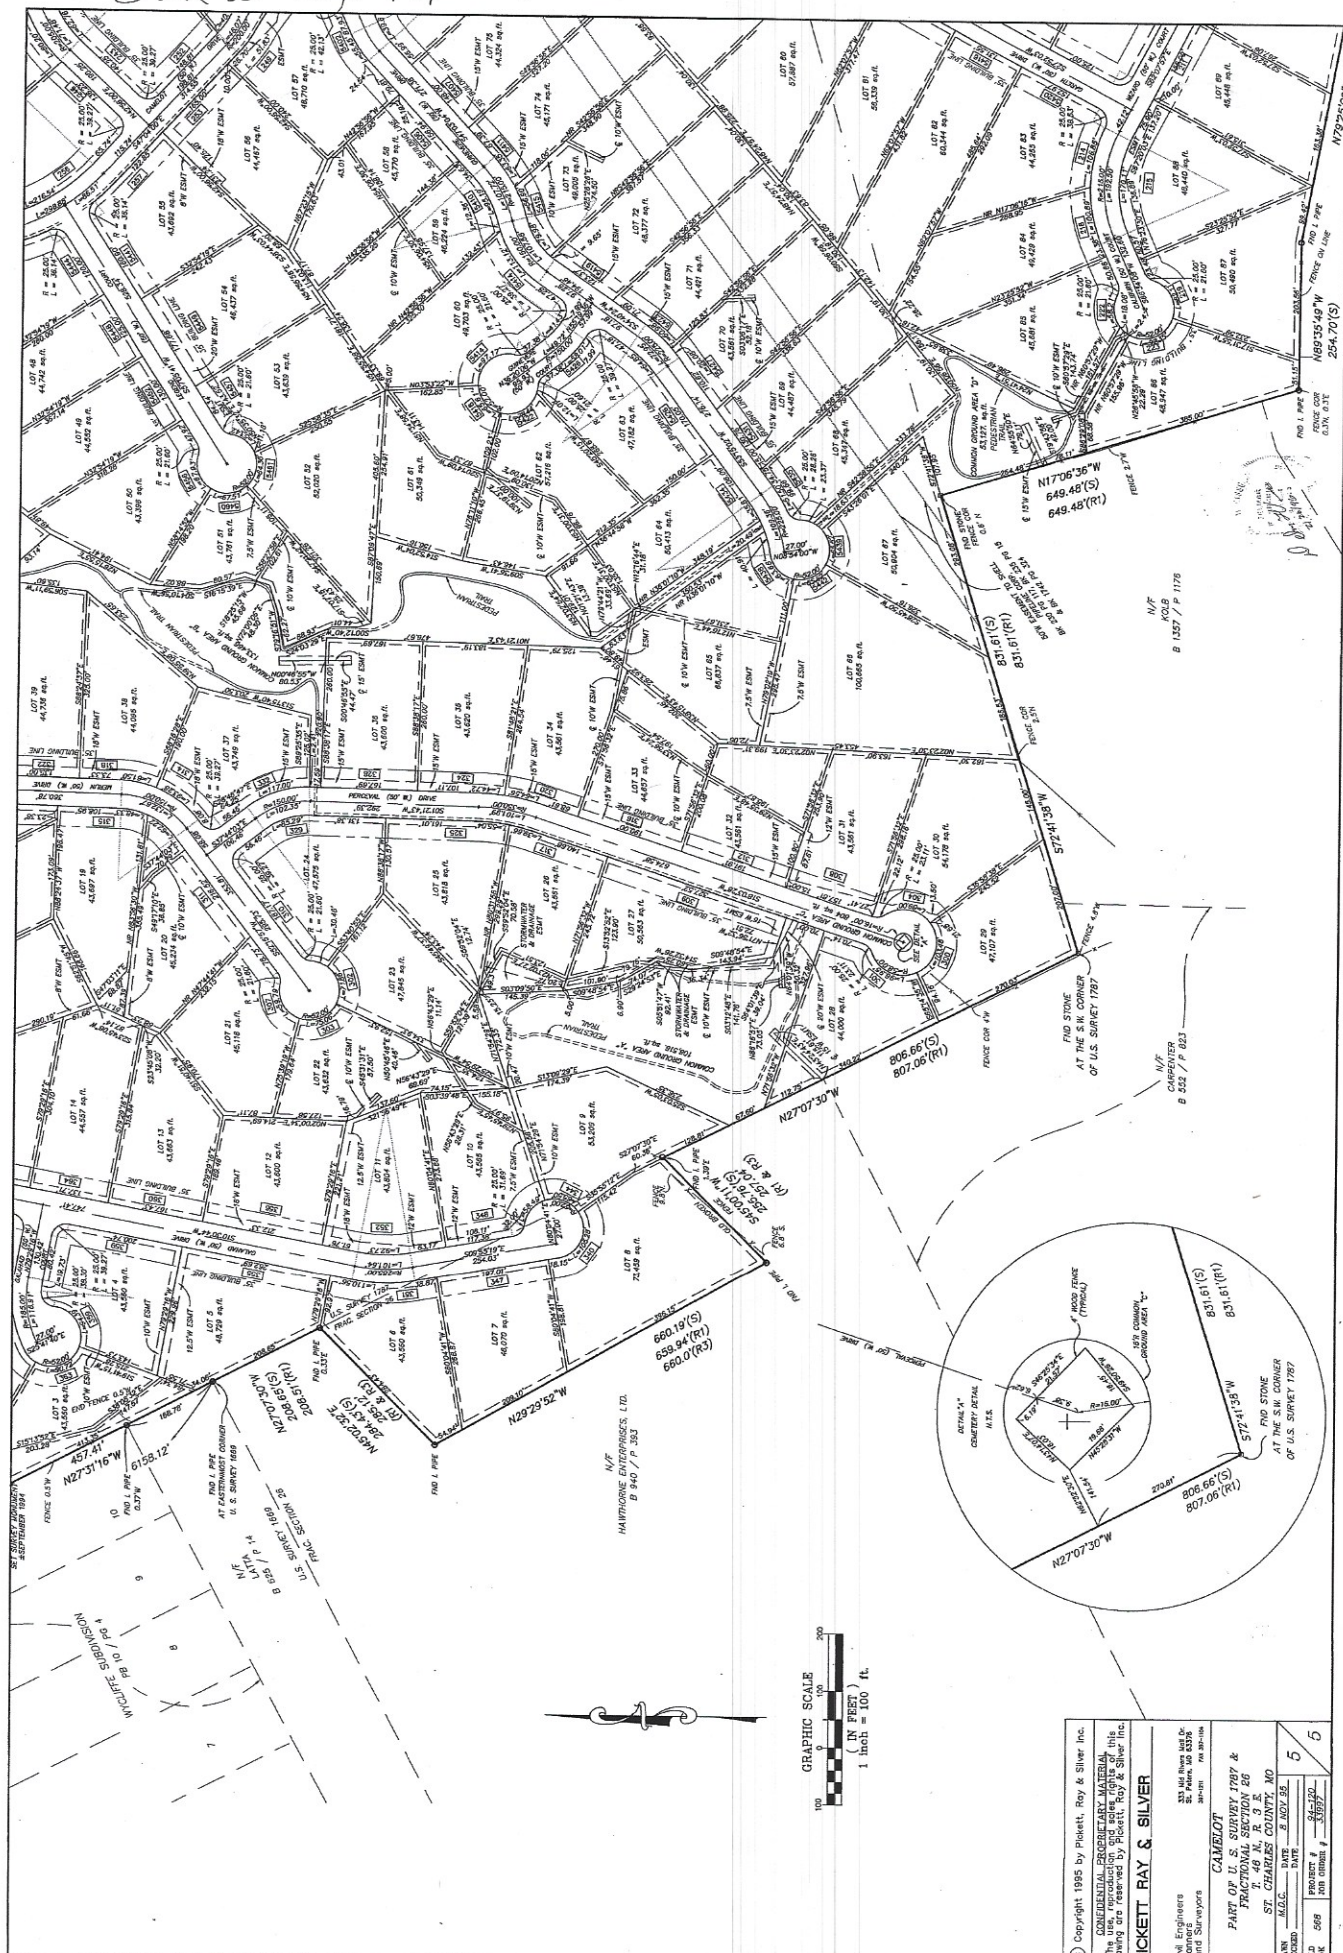

© Copyright 1995 by Pickett, Roy & Silver, Inc.

CONFIDENTIAL PROPRIETARY MATERIAL
This use, reproduction and sale, rights of this
drawing are reserved by Pickett, Roy & Silver, Inc.

PICKETT, ROY & SILVER

Civil Engineers




5

5